


**SIGN REQUIREMENTS**  
SIGN(S) MUST BE PLACED AT ALL ENTRANCES

**SIGNAGE FACE**  
SIGN(S) TO BE MANUFACTURED USING  
REFLECTIVE FINISH (ENGINEER GRADE)  
3.2mm THICK ALUMINUM PANNEL  
(50mm RADIUS CORNERS).  
WITH TOP AND BOTTOM MOUNT HOLES.

**MOUNTING**  
SIGN(S) TO BE MOUNTED TO 3.85m U-CHANNEL  
GALVANIZED STEEL POST

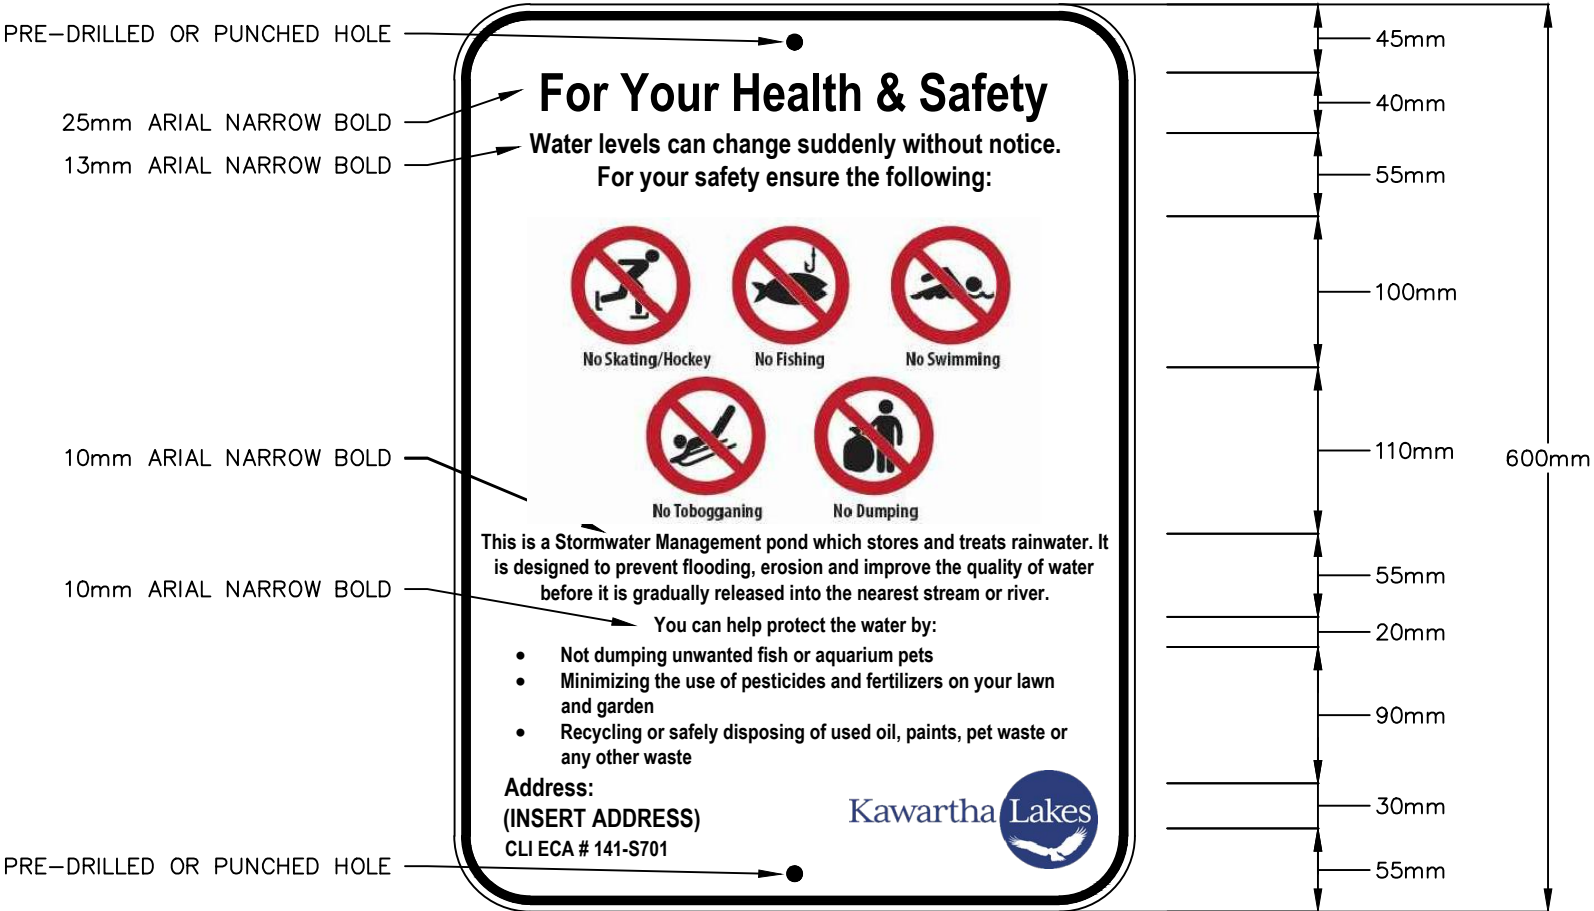

STORMWATER MANAGEMENT POND  
WARNING SIGN

REVISIONS			
NO.	COMMENTS	DATE	BY

CITY OF KAWARTHA LAKES  
ENGINEERING AND CORPORATE  
ASSETS

322 KENT STREET WEST, Box 9000, LINDSAY ON. K9V 4T7, (705) 324-9411

DRAWN BY: JN      CHECKED BY: CS      DATE: 09/14/2021

APPROVED BY: CS      DATE: 09/14/2021



CONTRACT NO:  
SCALE: NTS  
PAGE 1 OF 1  
DRAWING NO.  
CKL-502